


STREET SECTION

1" = 20'-0"

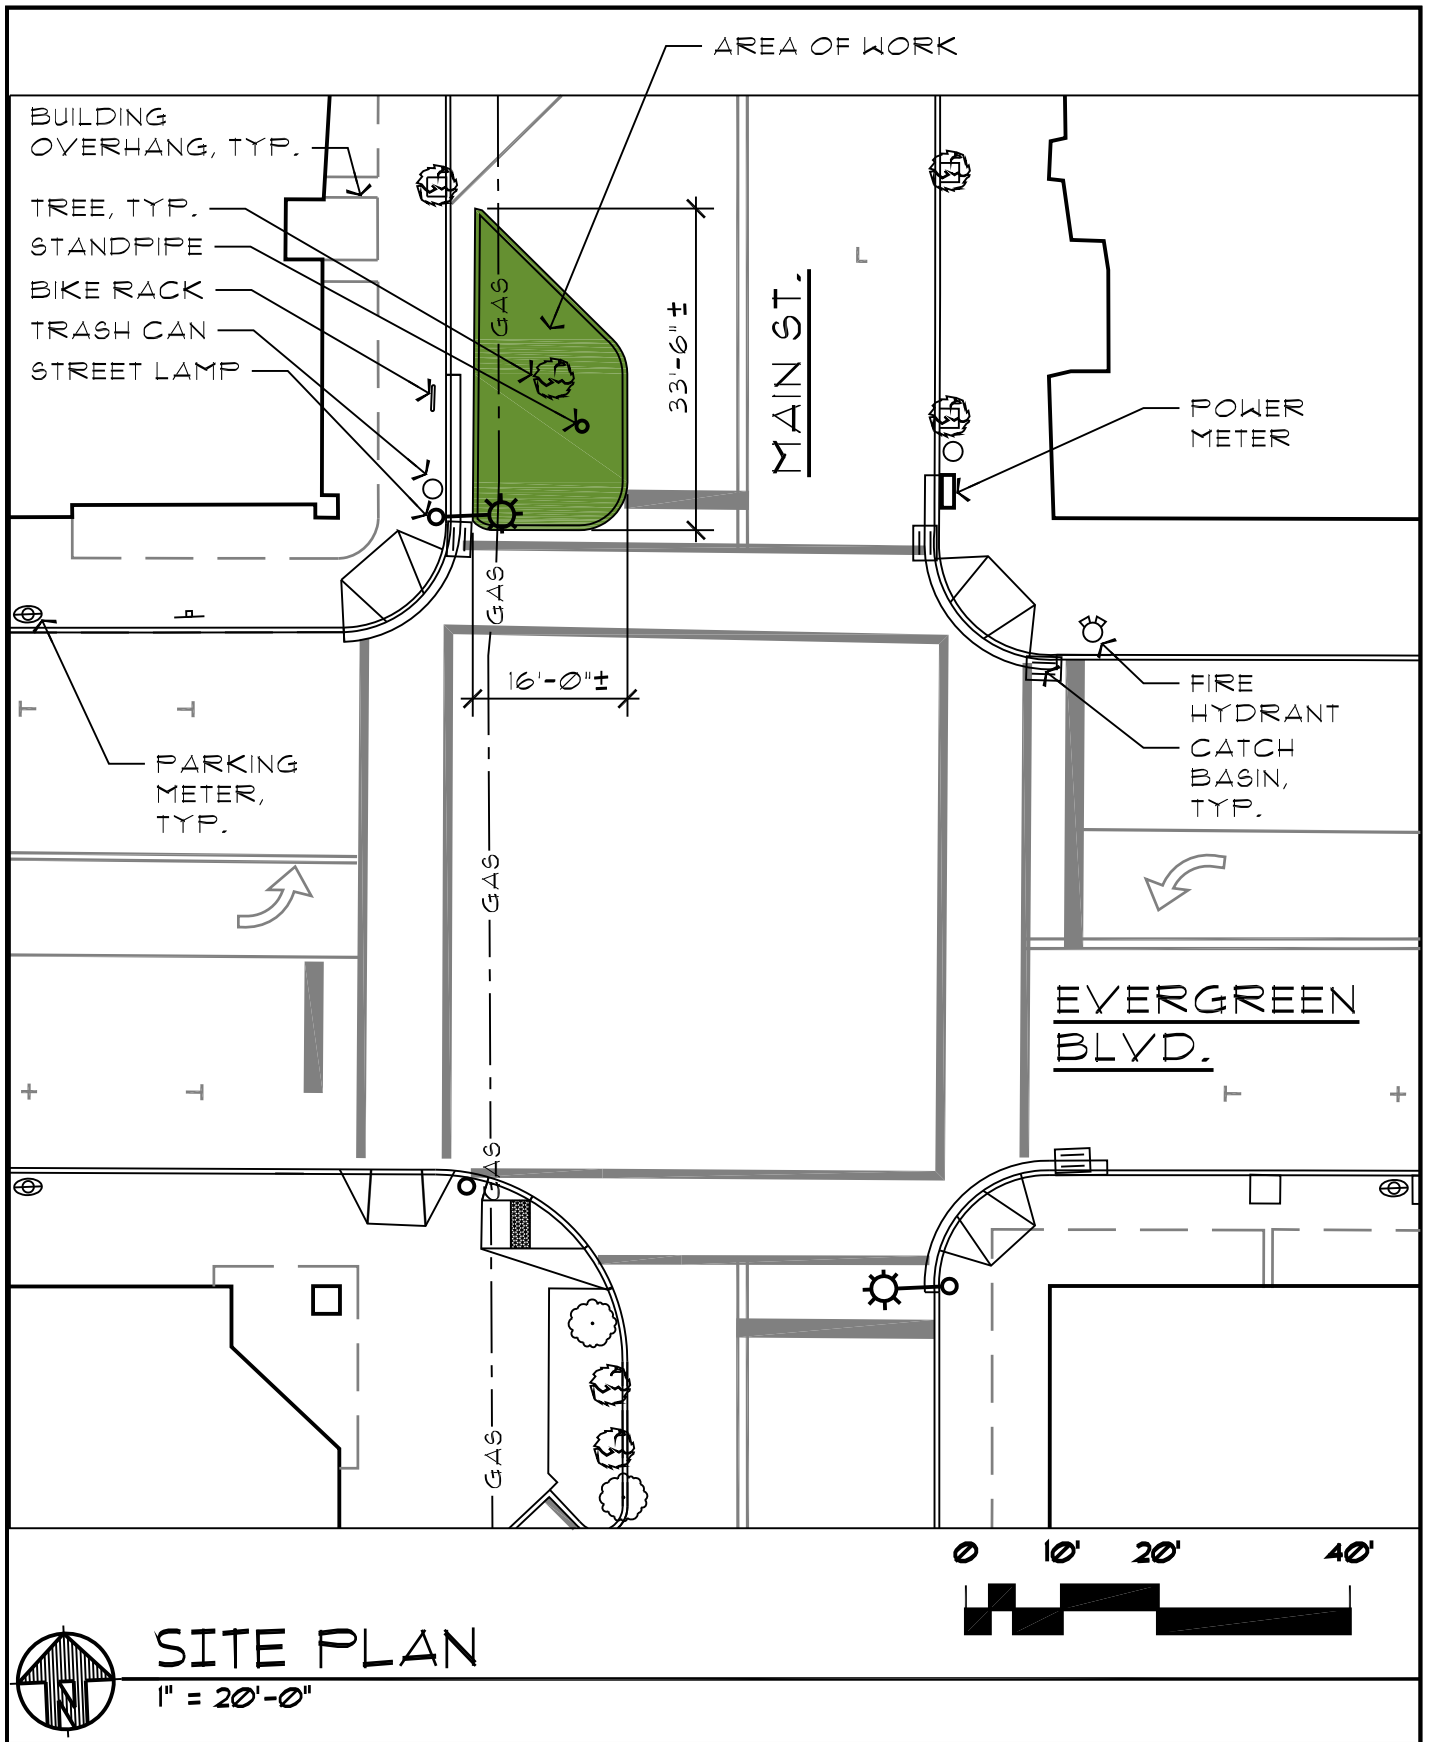

VANCOUVER DOWNTOWN ASSOCIATION
 MAIN STREET PUBLIC ART PROJECT 2011